

APPENDIX B



Architectural renderings of the library building renovation project from Curtis Architecture & Design.



FRONT VIEW BEFORE NEW ROOF AND EAST END OF BUILDING RENOVATION



FRONT VIEW OF EAST END OF BUILDING AFTER EXTERIOR RENOVATION







South side of building with new emergency exit.



Before, during and after pictures of the front (north side) and the east end of the building exterior renovation.


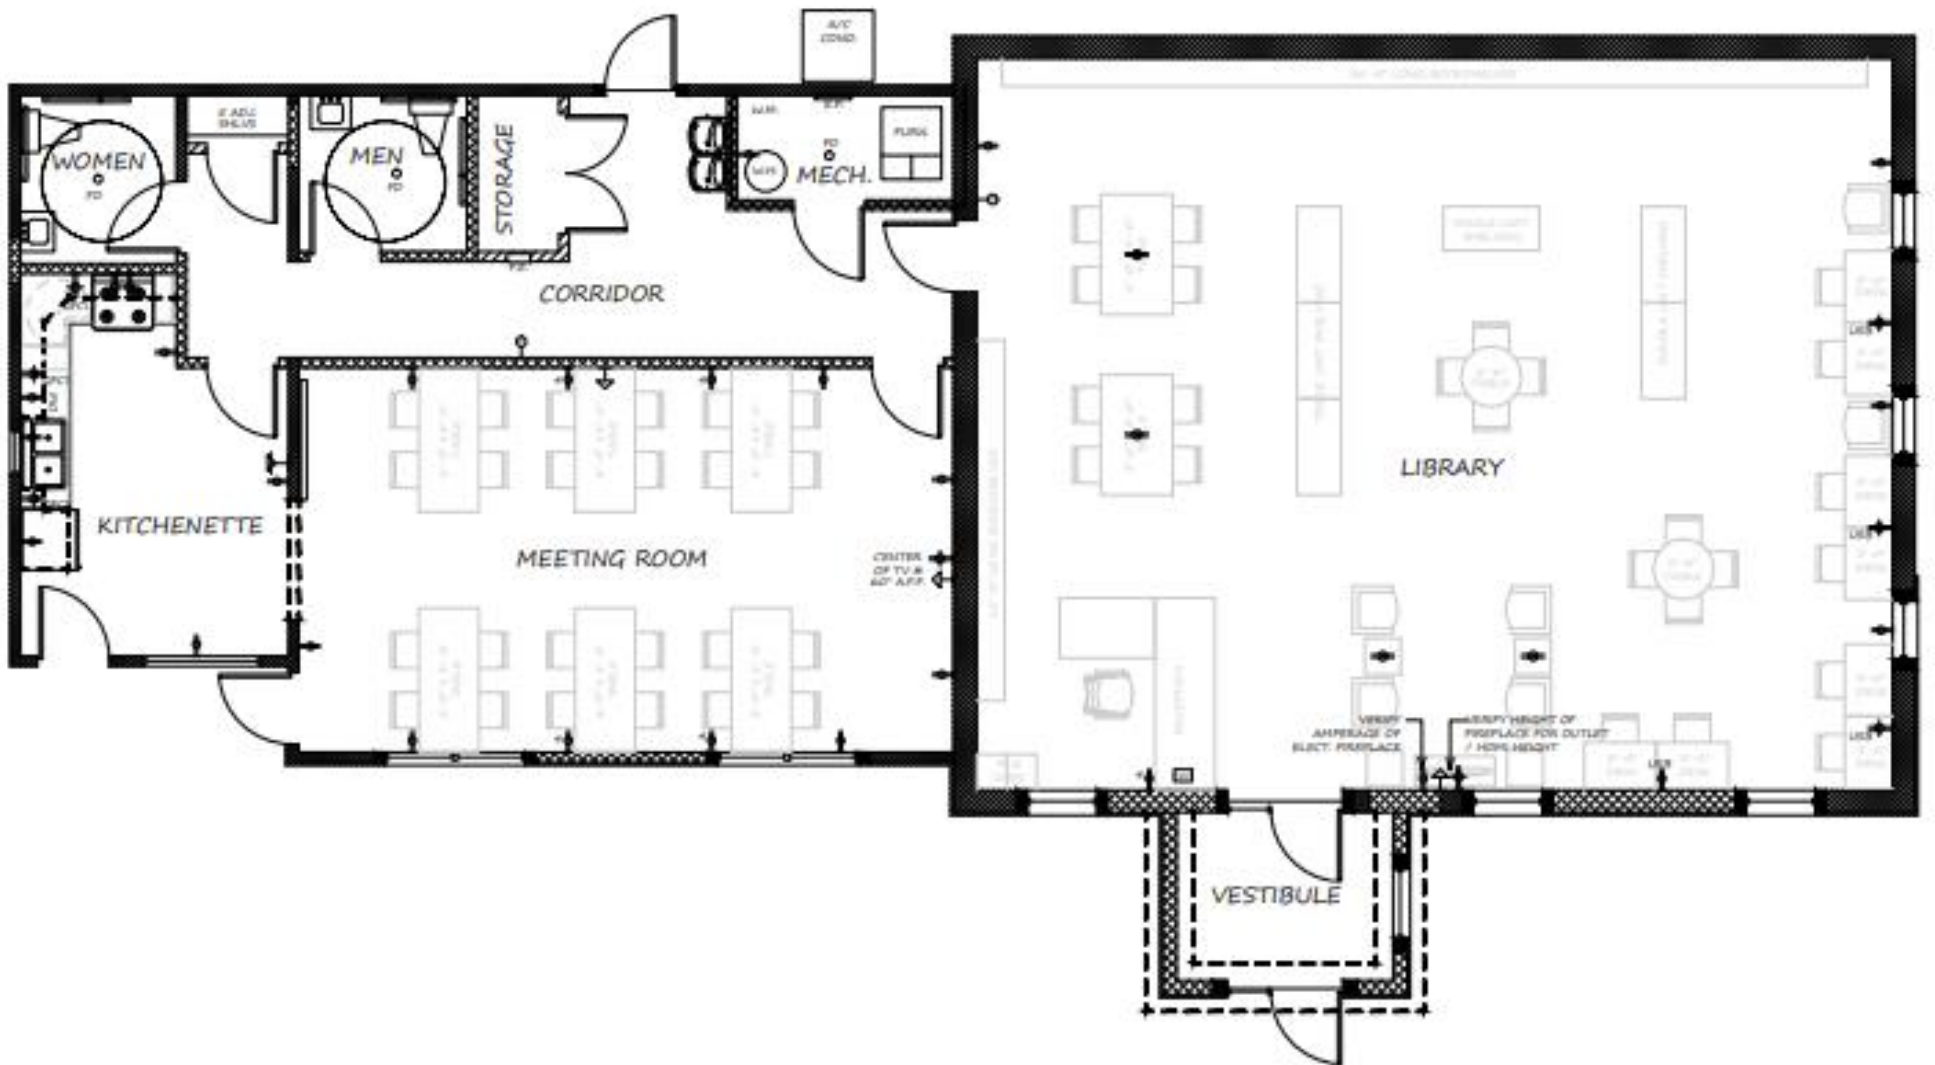


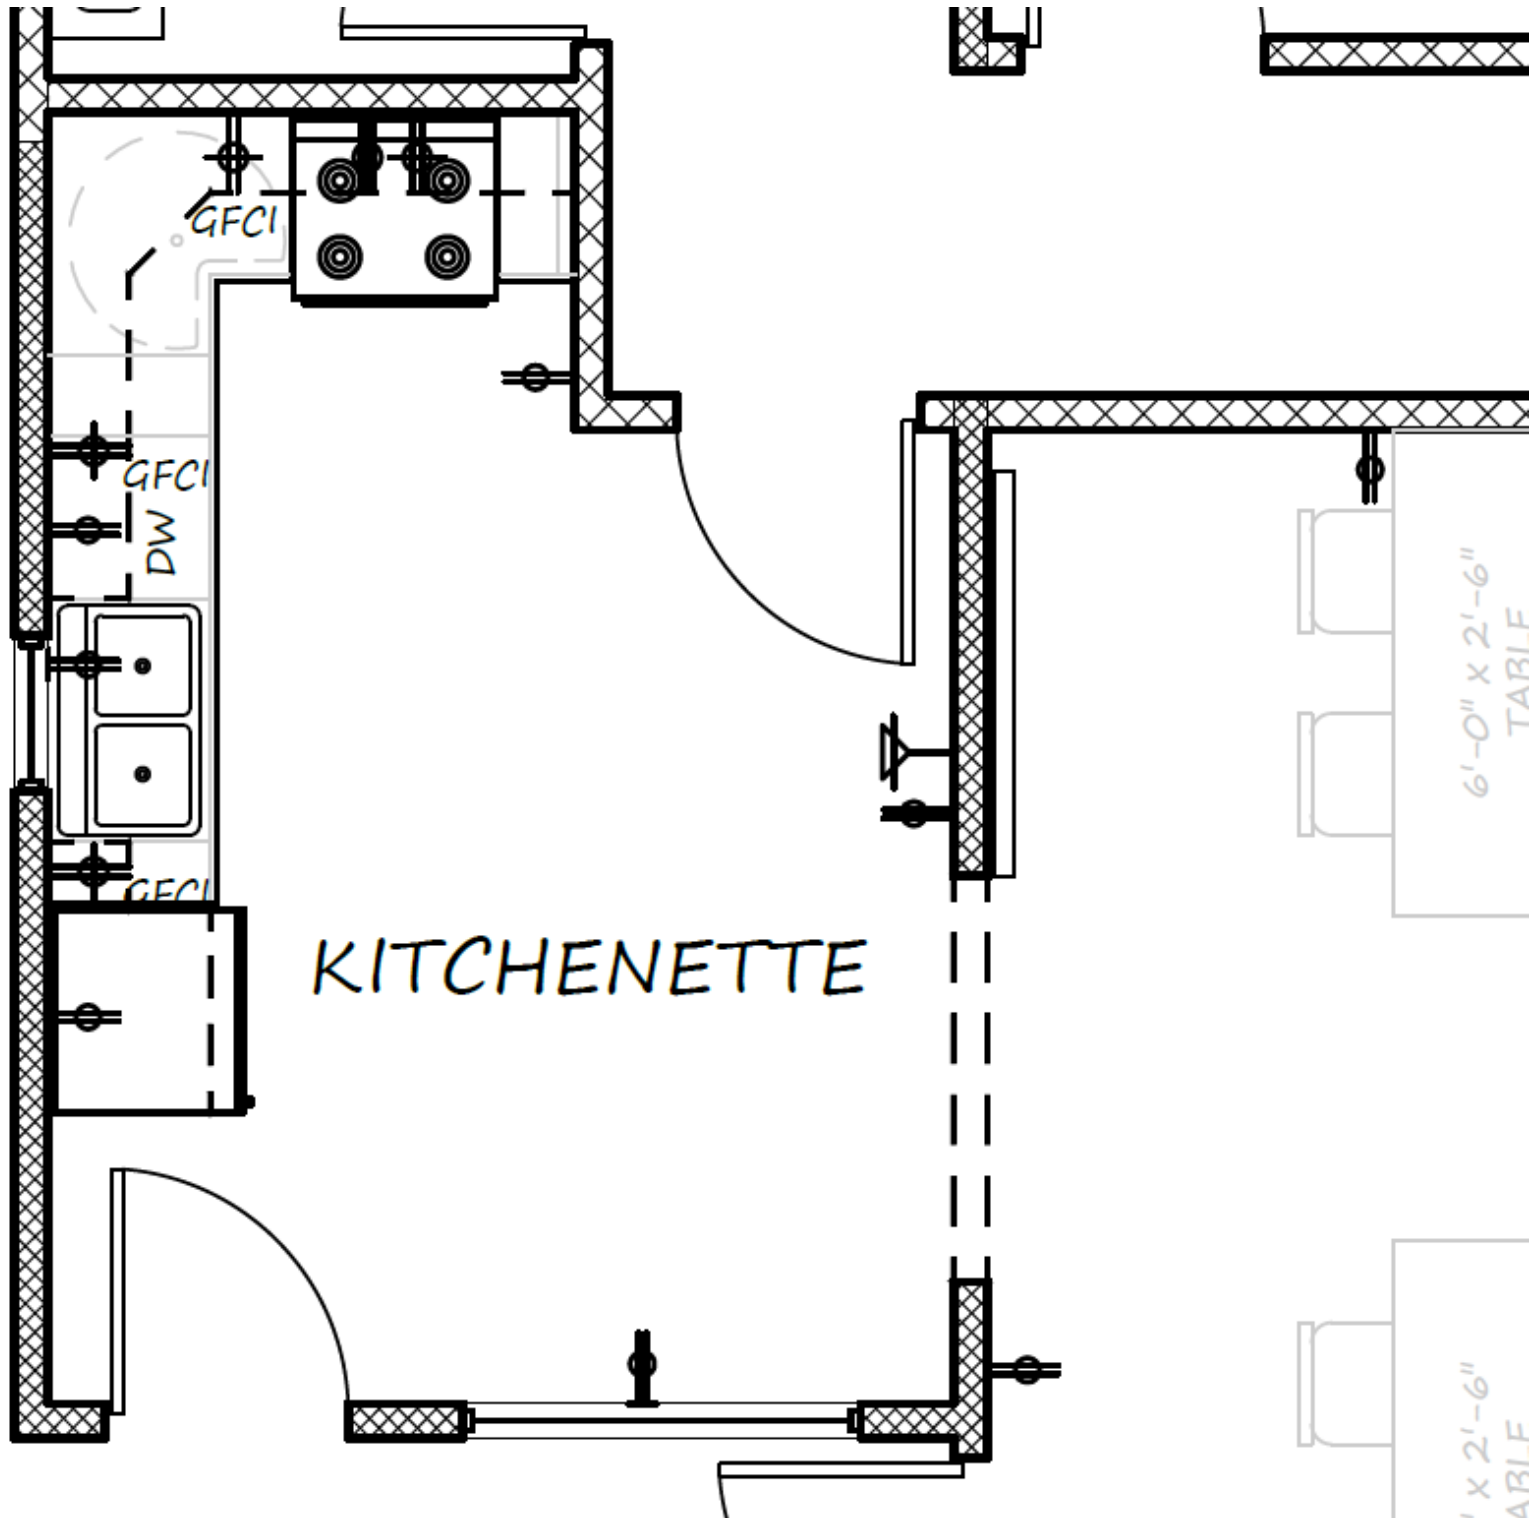

KITCHENETTE

6'-0" X 2'-6"
TABLE

6'-0" X 2'-6"
TABLE

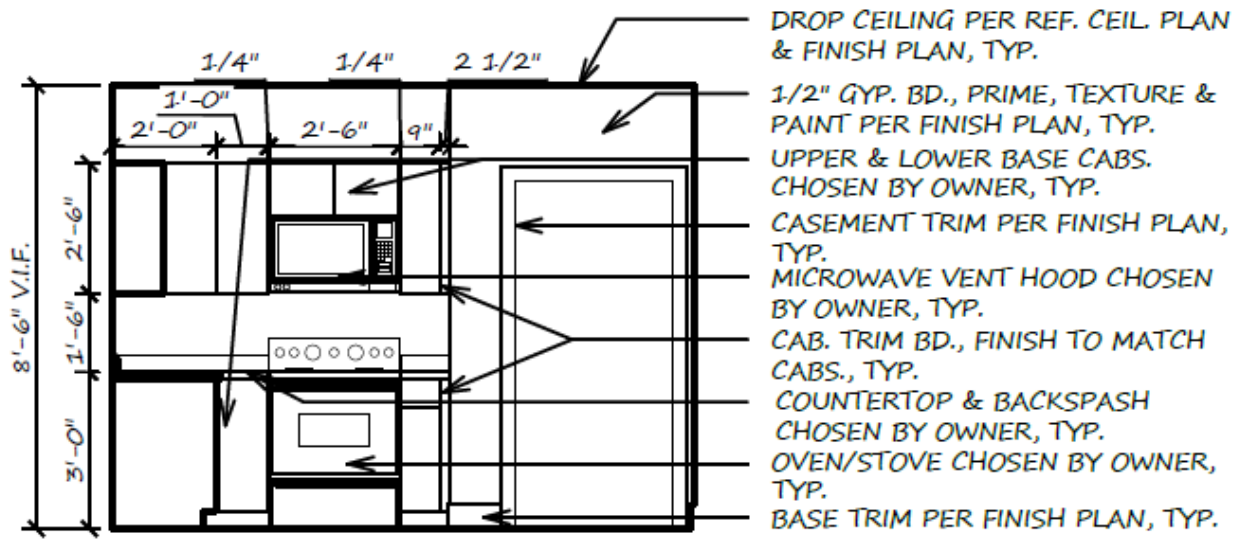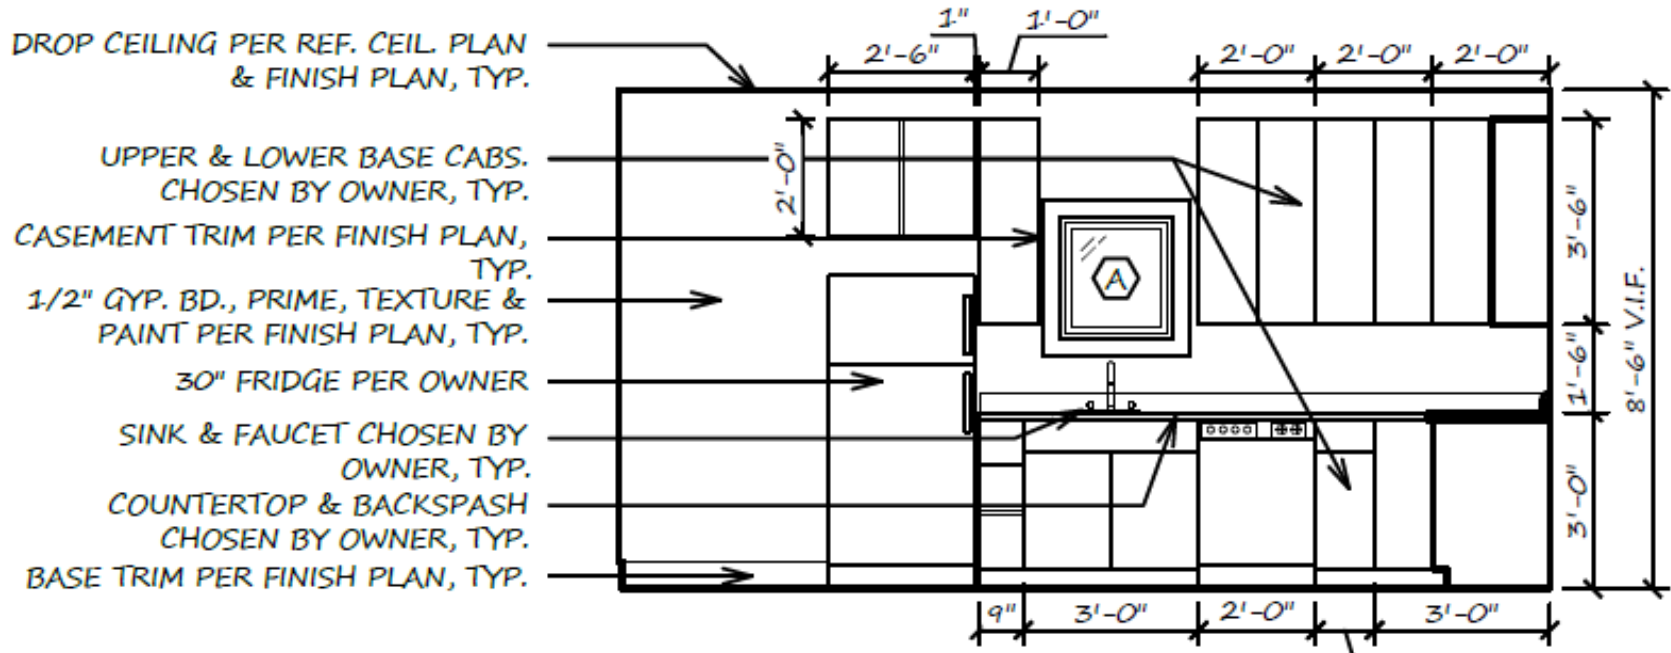

4

INTERIOR ELEVATION

1/4" = 1'-0"